
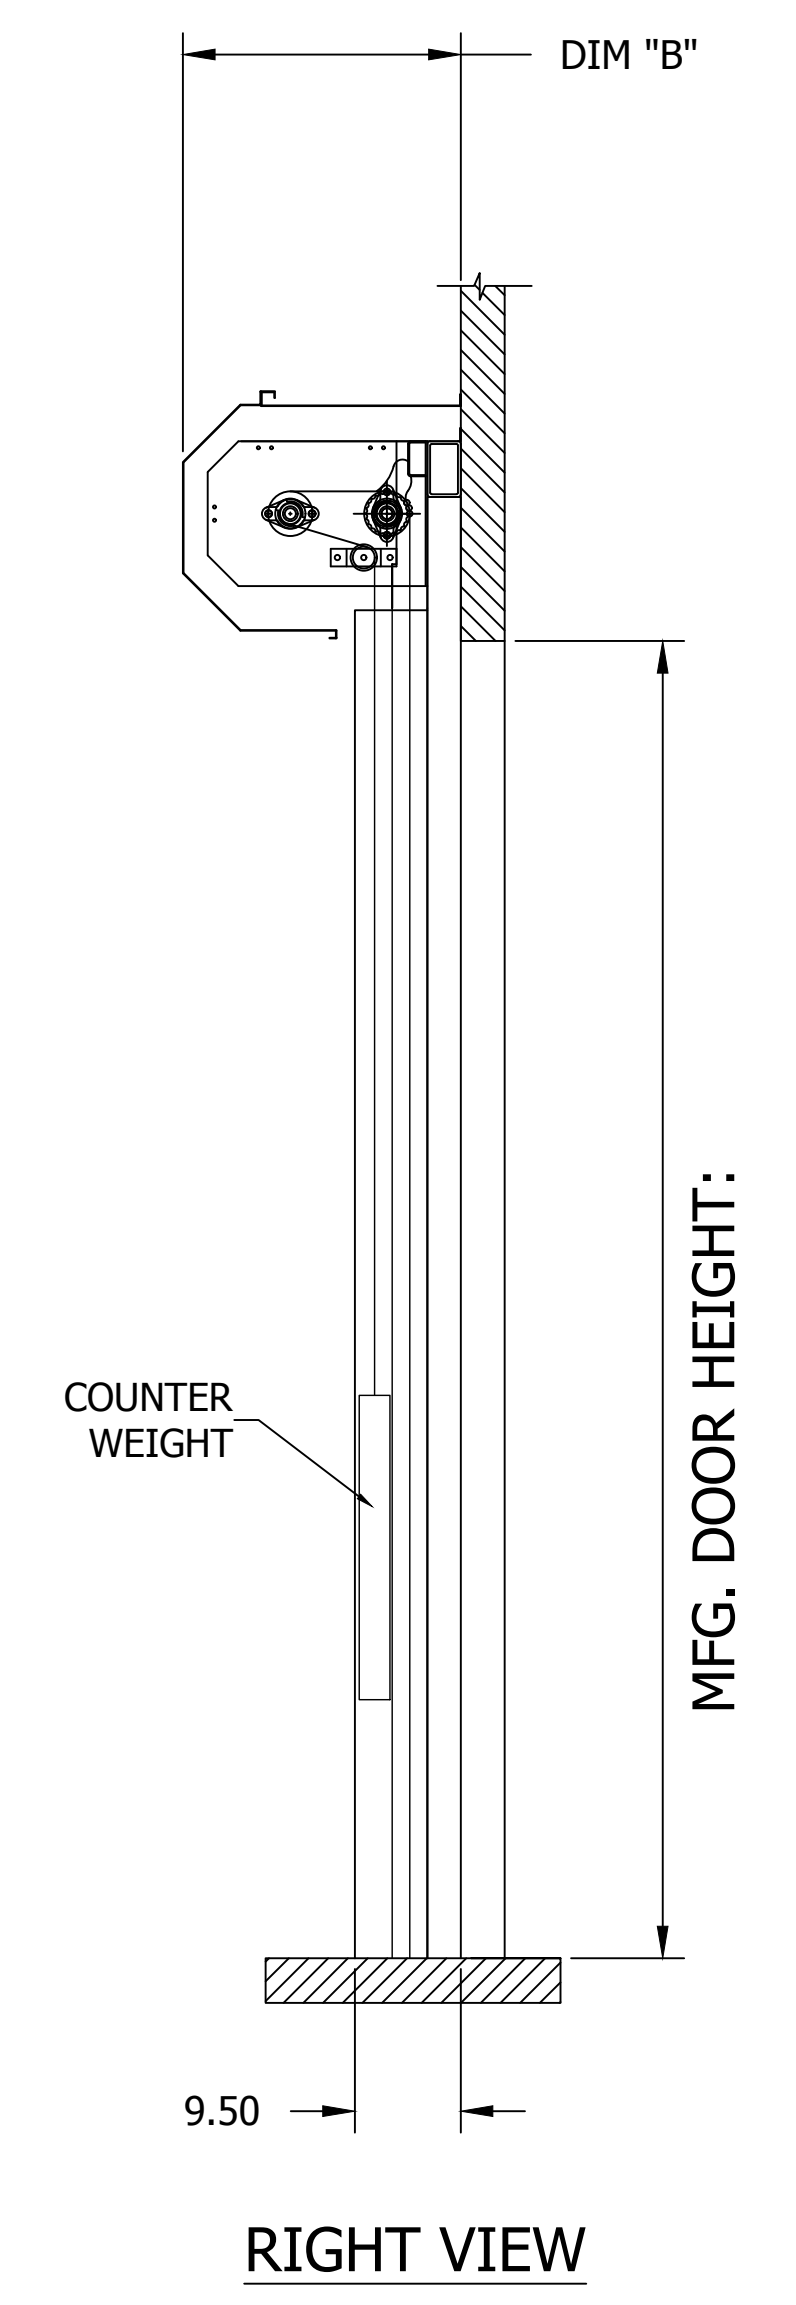
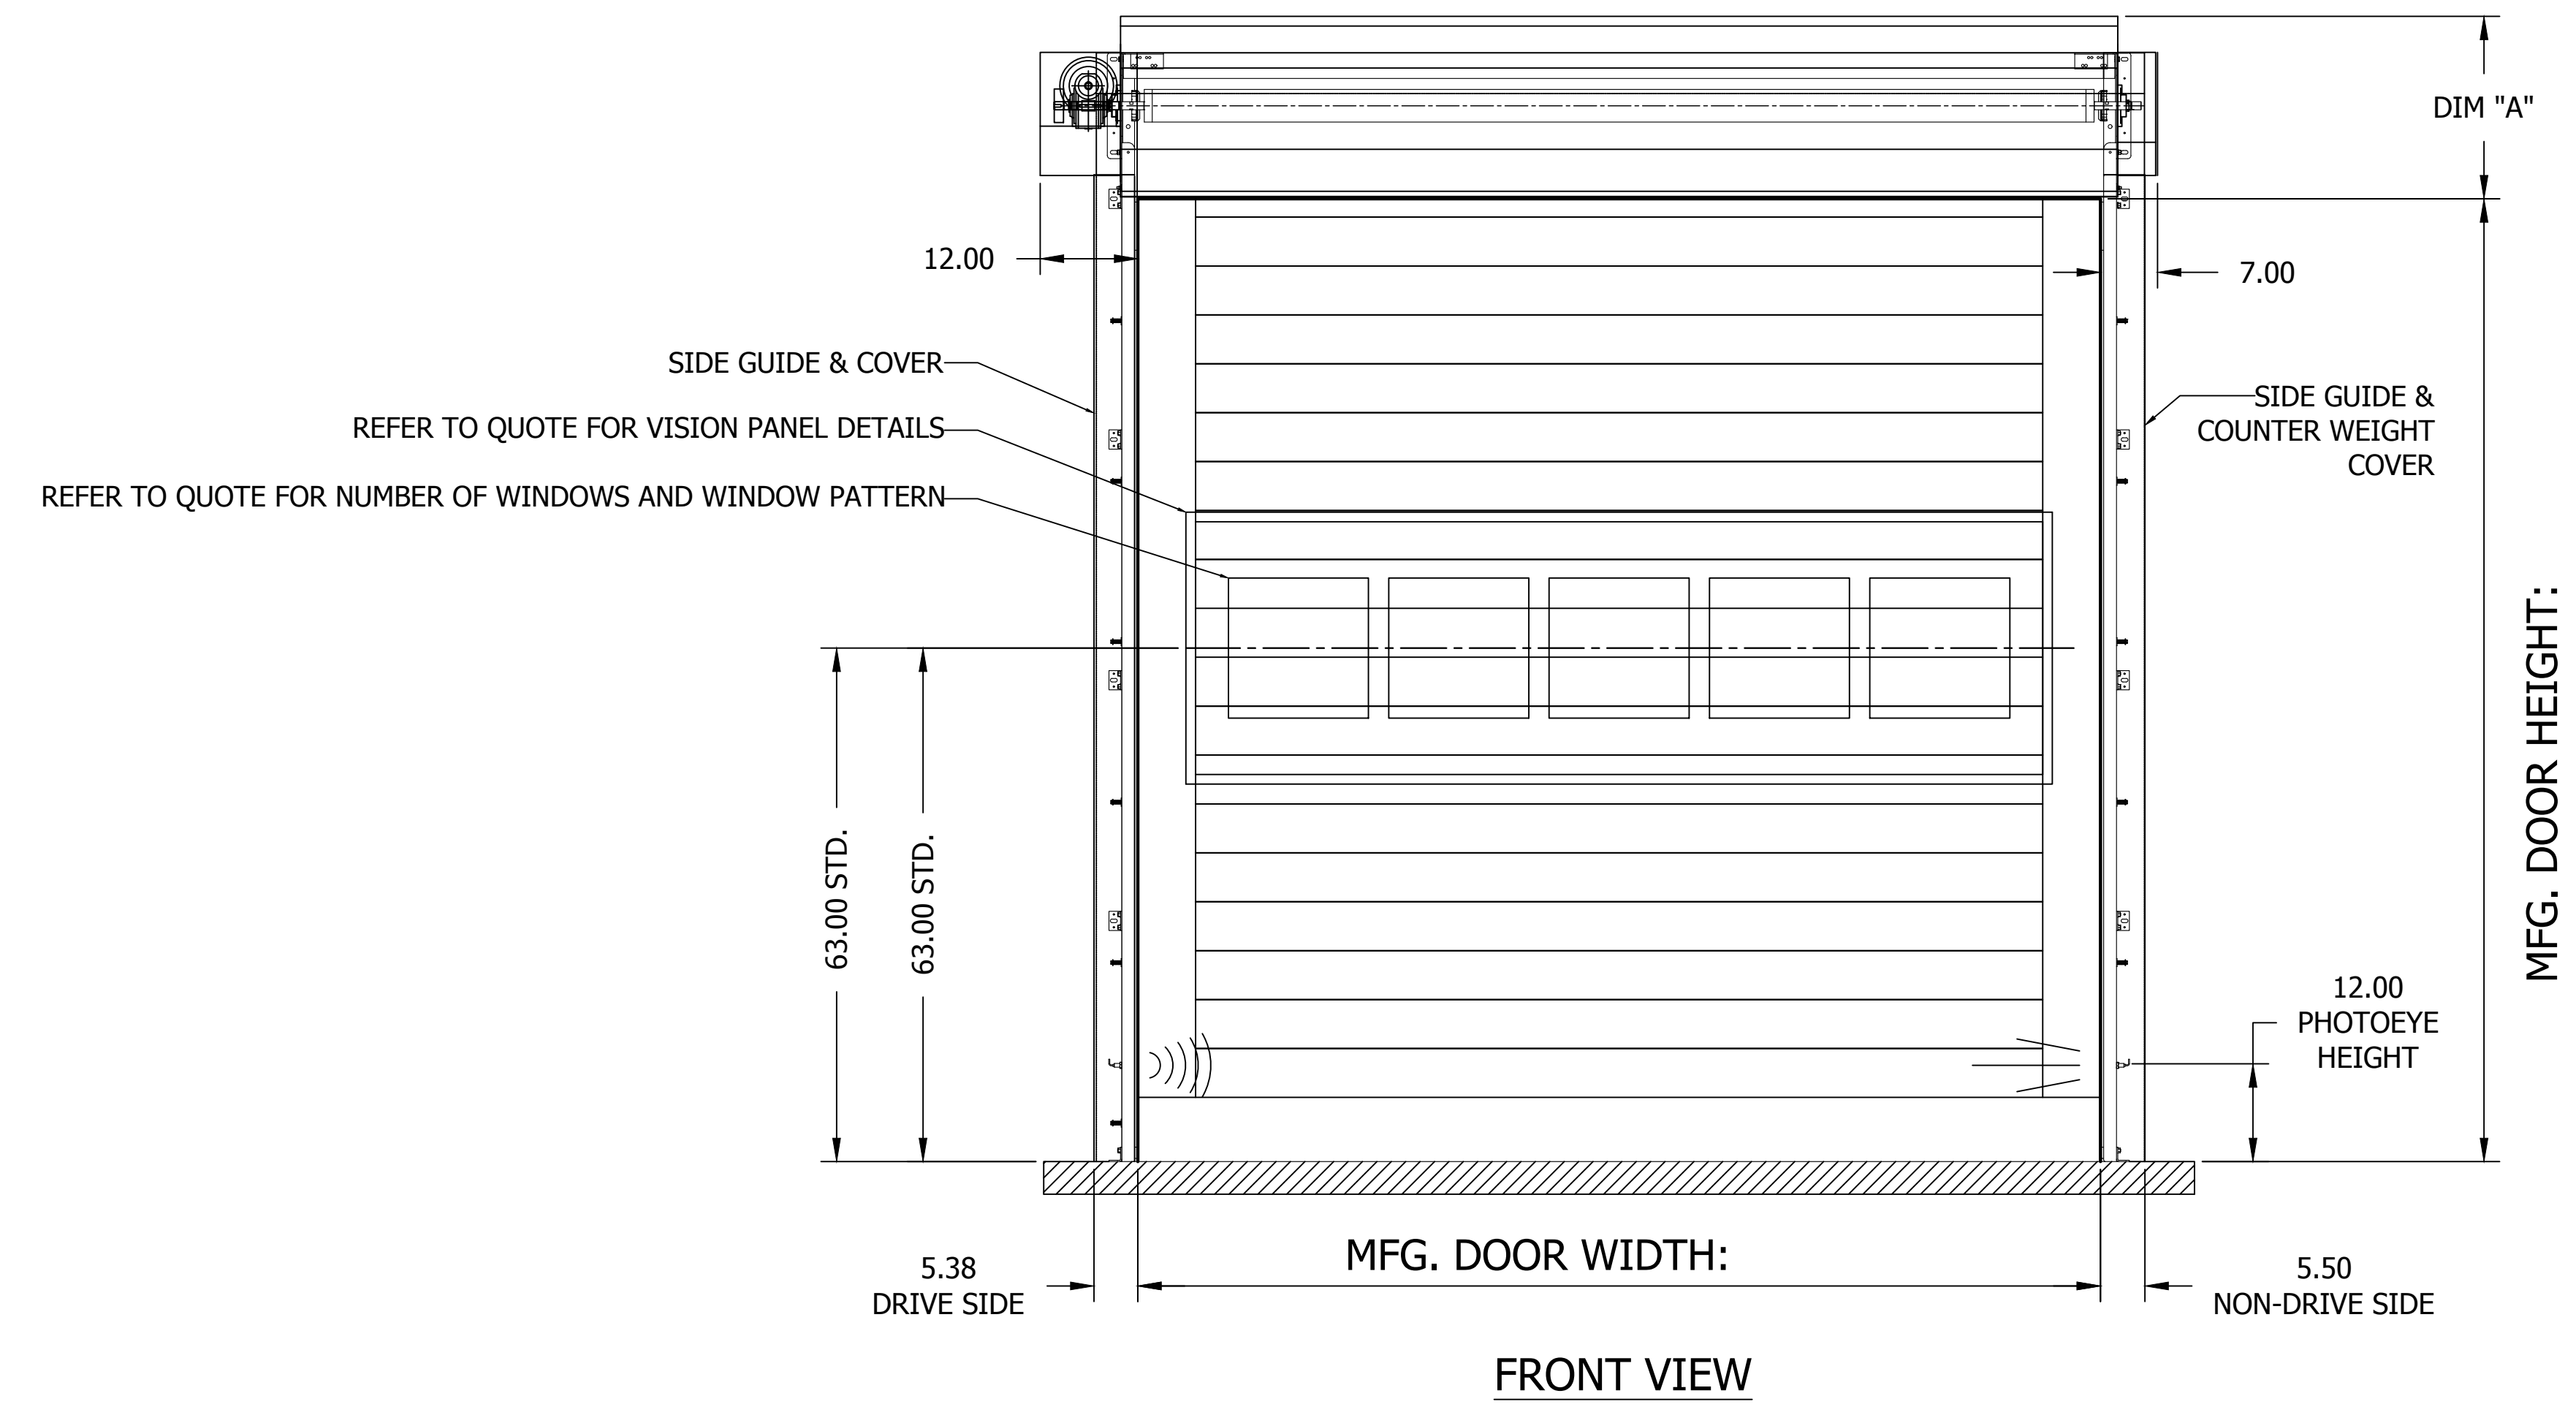
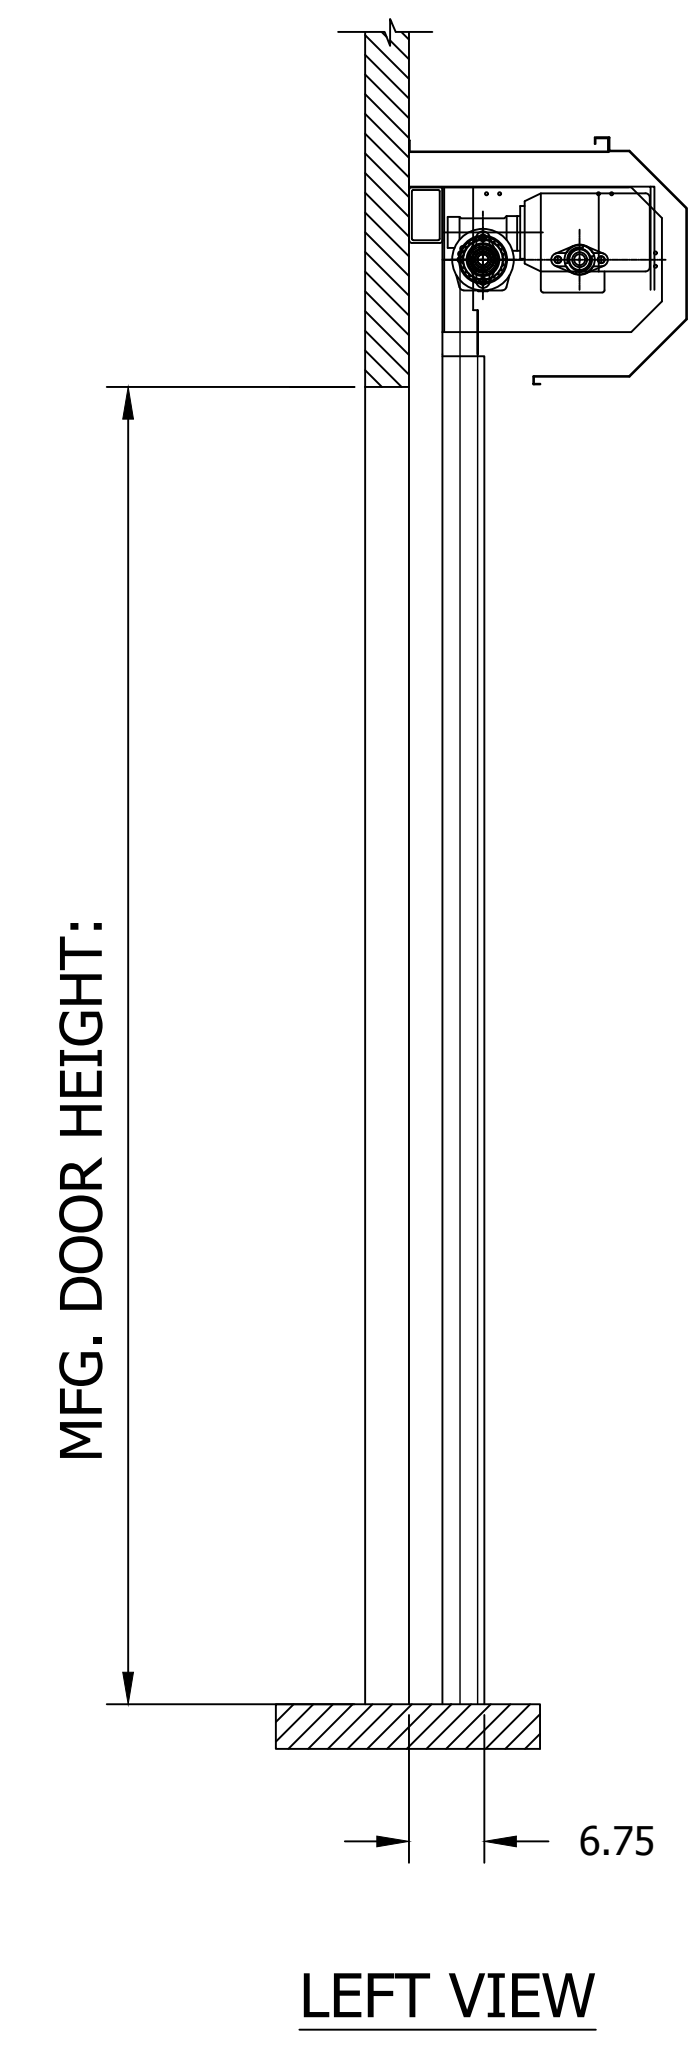


NOTE:
 STANDARD COVERS: DIM "A" = 20" AND DIM "B" = 20"
 LARGE COVERS: DIM "A" = 22.5" AND DIM "B" = 25"
 DOORS WILL HAVE STANDARD COVER IF DH <= 15FT (STANDARD FABRIC) OR DH <= 10FT (INSULATED PANELS)
 DOORS WILL HAVE LARGE COVERS IF DH > 15FT (STANDARD FABRIC) OR DH > 10FT (INSULATED PANELS)

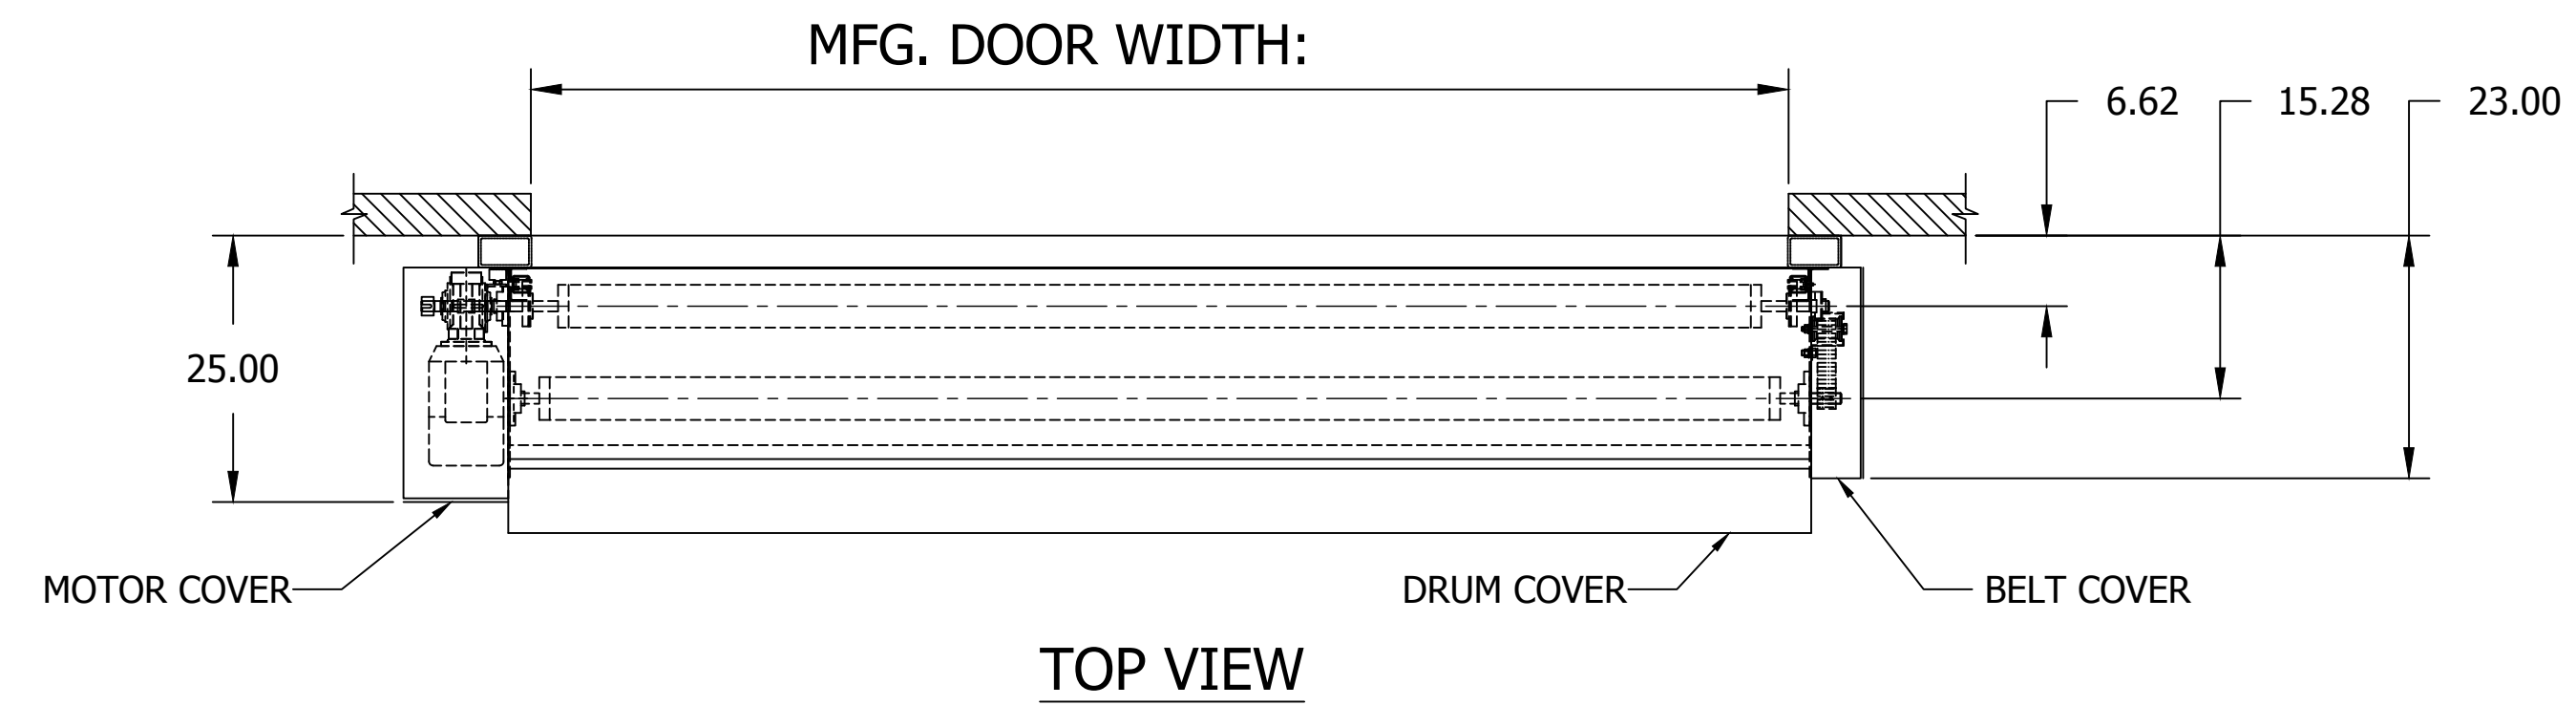

HS8010P - LH DOOR - COVER - WITH FOREFRAME
 WITH INSULATED CURTAIN
 CONTROL PANEL:

QUOTE:

CUSTOMER:		SCALE = NOT TO SCALE	ASSA ABLOY	
LOCATION:		APPROVED BY:	APPROVED WITH CHANGES BY:	
SALESMAN / DEALER:		DATE:	DATE:	
		DESCRIPTION: HS8010-P APPROVAL DRAWING		
Rev		Change	Date	Name
DRAWING NO:		8300T0091	DESIGNER:	DATE:
			T. LINDSEY	9/7/2017